


TYPICAL SIDEWALK REPAIR

NO SCALE
SEE CITY STD 122 FOR ADDITIONAL INFORMATION

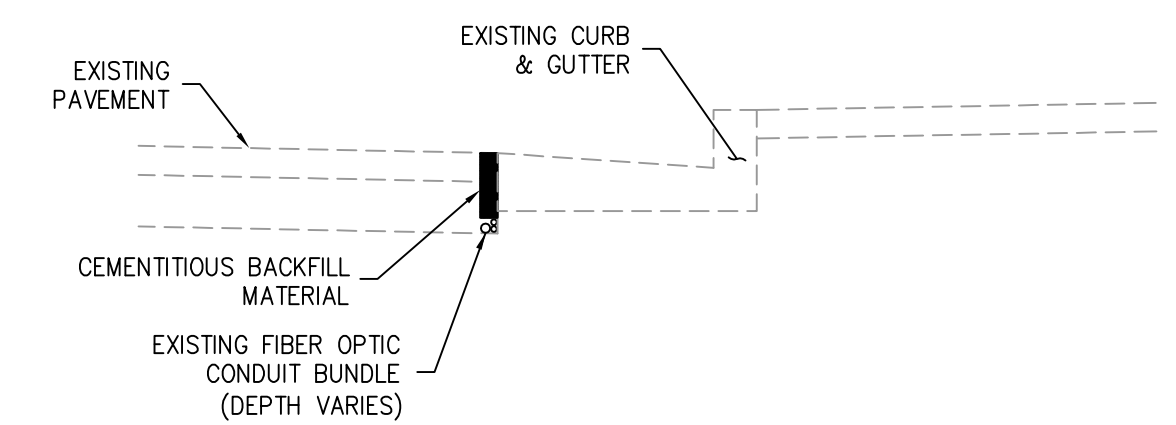


TYPICAL EXISTING FIBER OPTIC CONDITIONS

NO SCALE


FIBER OPTIC NOTES

1. FIBER OPTIC FACILITIES HAVE BEEN INSTALLED WITHIN THE PROJECT LIMITS.
2. FACILITY IS GENERALLY LOCATED ADJACENT TO THE LIP OF THE GUTTER AND SHOULD HAVE APPROXIMATELY 8" OF COVER.
3. FIBER OPTIC CONDUITS SHALL BE LOCATED IN SMALL CONDUITS AND ARE BACKFILLED WITH CEMENTITIOUS MATERIAL THAT CAN STICK TO THE CONDUITS AND GUTTER.
4. CONTRACTOR SHALL TAKE CARE TO PROTECT THE FIBER OPTIC FACILITIES DURING CONSTRUCTION.
5. SHOULD THE FACILITIES BE DAMAGED, THE UTILITY OWNER WILL BE RESPONSIBLE TO REPAIR THE DAMAGE AND THE COSTS ASSOCIATED WITH THE REPAIRS. CONTRACTOR SHALL PROVIDE EVIDENCE OF THE DAMAGE TO THE UTILITY OWNER.
6. FINAL PAVING SHALL NOT BE PERFORMED UNTIL UTILITY REPAIRS ARE COMPLETED.

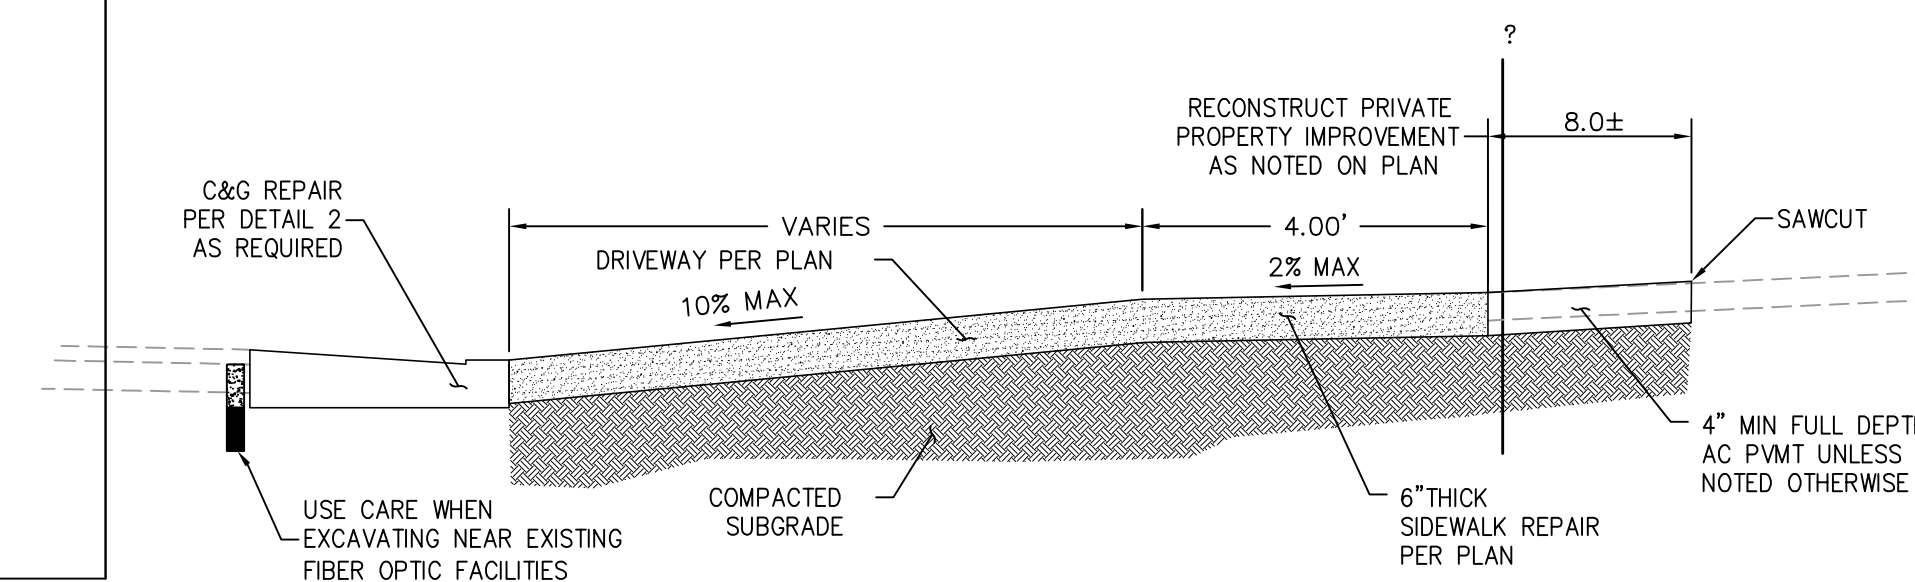

TYPICAL DRIVEWAY & SIDEWALK REPAIR

NO SCALE
SEE CITY STD 121 FOR ADDITIONAL INFORMATION

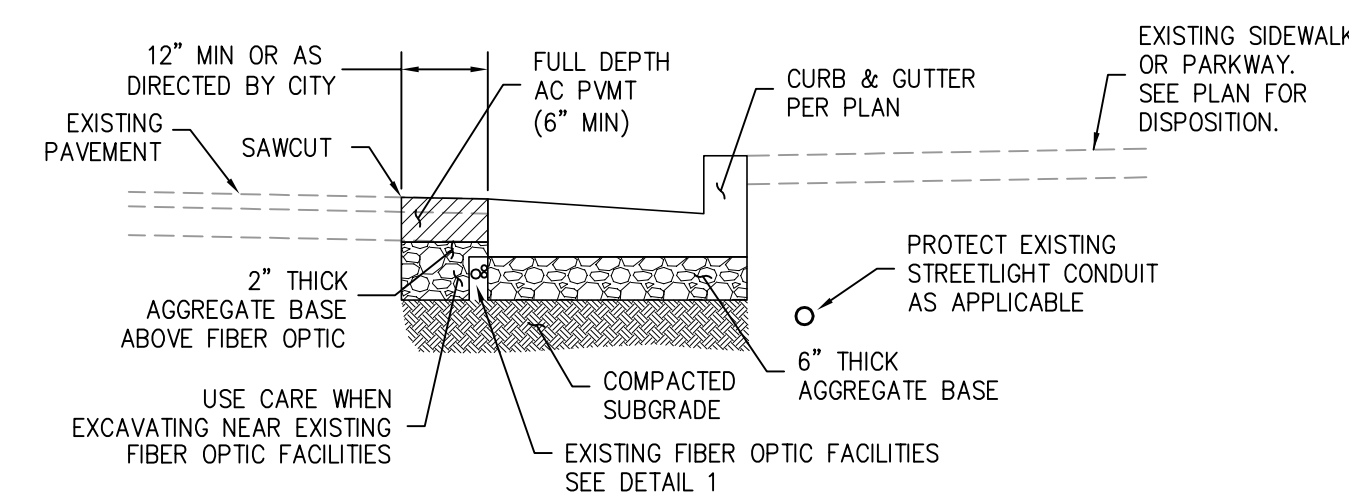

TYPICAL CURB & GUTTER REPAIR

NO SCALE
SEE CITY STD 120 FOR ADDITIONAL INFORMATION

- NOTE:
1. CURB AND GUTTER MUST BE REPAIRED WITHIN 2 CALENDAR DAYS OF DEMOLITION.
 2. FIBER OPTIC UTILITY OWNER MUST BE GRANTED ACCESS TO PERFORM REPAIRS, IF NEEDED, BEFORE A PATCH IS PLACED.
 3. CONNECT AND EXTEND EXISTING CURB DRAIN TO FACE OF CURB WHERE APPLICABLE.

THESE PLANS WERE PREPARED UNDER THE SUPERVISION OF:		REVISIONS			INITIALS		DATE		CITY OF FULLERTON			
									PUBLIC WORKS DEPARTMENT			
									ORANGETHORPE AVENUE RECONSTRUCTION PROJECT			
									CIP PROJECT			
									CONSTRUCTION DETAILS			
									APPROVED:		ACCEPTED:	
									DATE		CITY ENGINEER/ASSISTANT PUBLIC WORKS DIRECTOR	
									DATE		PUBLIC WORKS DIRECTOR	
									SCALE: 1" = 20'		SHEET 4 of 21 SHEETS	
									B.M.: CITY OF FULLERTON BM NO.: 35-37 ELEV = 173.90'		FILE: 7082	
									P.K. NAIL IN LEAD, N.E. COR. RAYMOND AND WILSHIRE, E. CURB OF RAYMOND ST. OF E.C.S.			

REGISTERED PROFESSIONAL ENGINEER

SUPERVISOR M. DENIN

NO. 34559

Exp. 9/30/25

CIVIL

STATE OF CALIFORNIA

SIGNATURE

DATE

NUMBER	DESCRIPTION	DATE	DRAWN	NC	04/24
			DESIGNED	SD	04/24
			REVIEWED	—	—
			STREET		
			SEWER		
			DRAINAGE		
			WATER		
			TRAFFIC		
			UTILITY/ELEC		
			LANDSCAPE		
			FACILITIES		
			GENERAL ENG		
			DESIGN ENG		
			INSPECTION		
			PARKS & REC		
			AS-BUILT		